


PENNYHILL PARK

The Windsor and Eton Suites

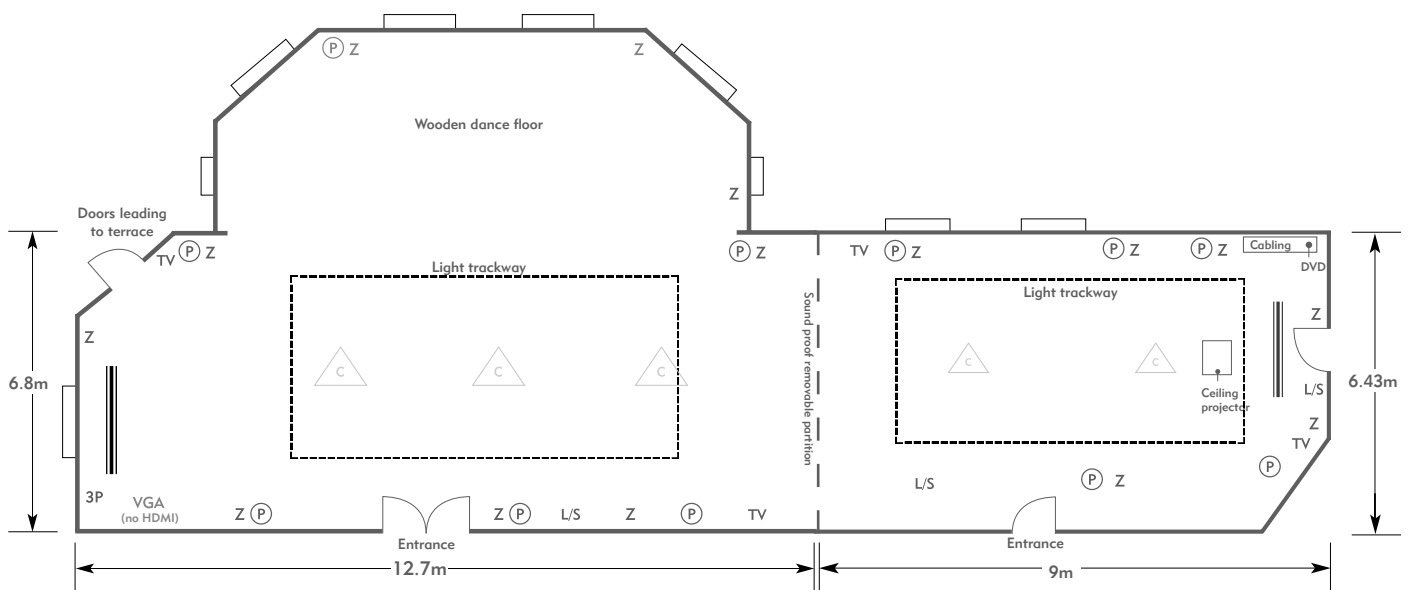

PENNYHILL PARK
AN EXCLUSIVE HOTEL & SPA



KEY:

- Z = 13 Amp Sockets
- 32A = 32 AMP Single Phase
- (P) = Phone Point
- I = ISDN line
- TV = T. V. Socket
- L/S = Light Switch
- (C) (L) = Chandelier / Ceiling light
- ≡ = Screen
- A/C = Heating / Aircon

Diagrams are not to scale, layouts are representative.

To book your meeting or event,
call **01276 478476** or email
groupsales@exclusive.co.uk


PENNYHILL PARK

The Windsor and Eton Suites

Room plan: Theatre
Capacity: 120 people



PENNYHILL PARK
AN EXCLUSIVE HOTEL & SPA

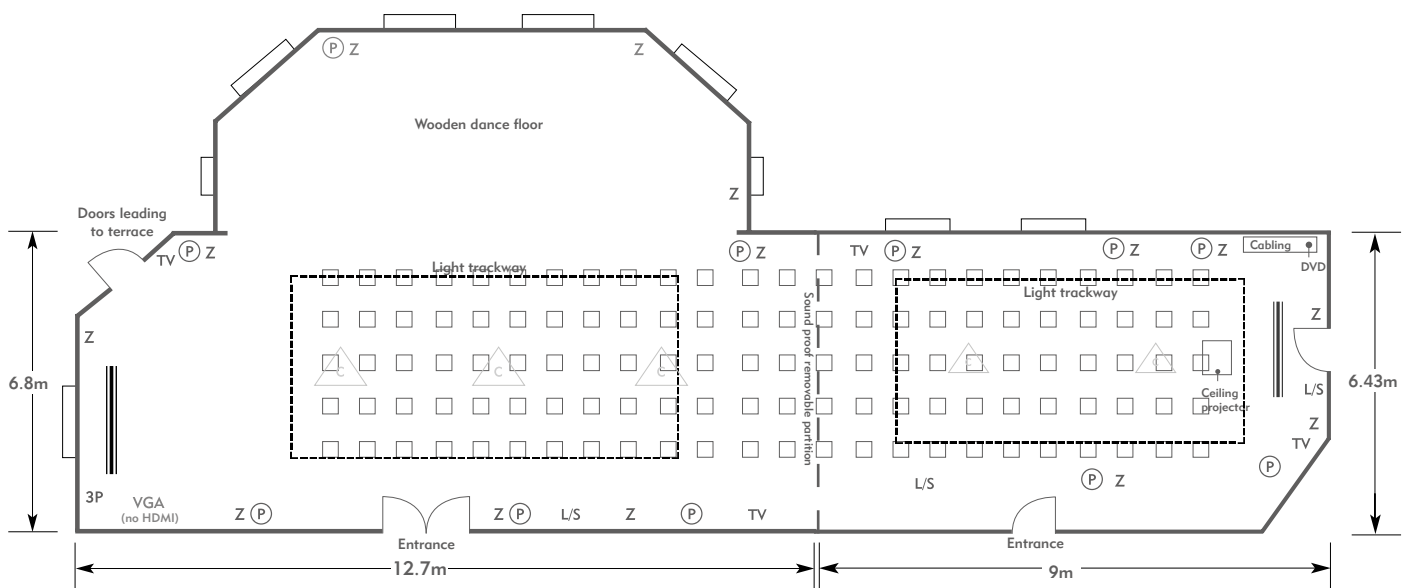

KEY:

- Z = 13 Amp Sockets
- 32A = 32 AMP Single Phase
- (P) = Phone Point
- I = ISDN line
- TV = T. V. Socket
- L/S = Light Switch
- (C) (L) = Chandelier / Ceiling light
- ==== = Screen
- A/C = Heating / Aircon

Diagrams are not to scale, layouts are representative.

To book your meeting or event,
call **01276 478476** or email
groupsales@exclusive.co.uk


PENNYHILL PARK

The Windsor and Eton Suites

Room plan: Boardroom
Capacity: 68 people



PENNYHILL PARK
AN EXCLUSIVE HOTEL & SPA

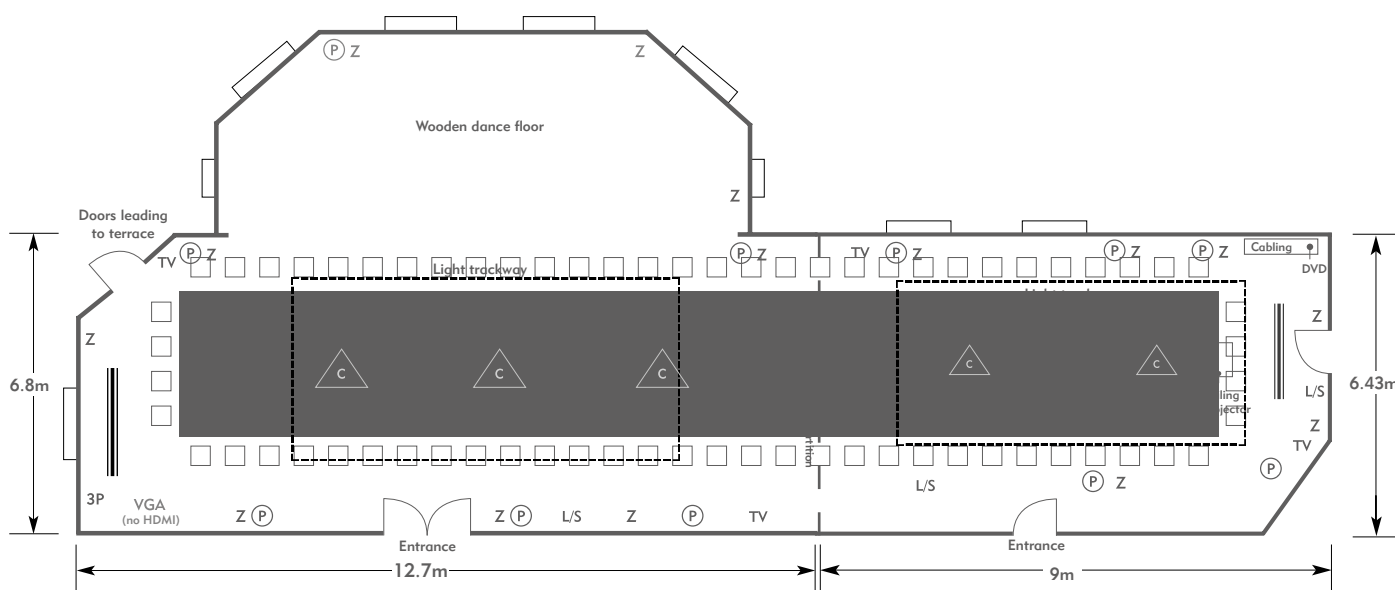

KEY:

- Z = 13 Amp Sockets
- 32A = 32 AMP Single Phase
- (P) = Phone Point
- I = ISDN line
- TV = T. V. Socket
- L/S = Light Switch
- (C) (L) = Chandelier / Ceiling light
- ==== = Screen
- A/C = Heating / Aircon

Diagrams are not to scale, layouts are representative.

To book your meeting or event,
call **01276 478476** or email
groupsales@exclusive.co.uk


PENNYHILL PARK

The Windsor and Eton Suites

Room plan: U-shape
Capacity: 68 people



PENNYHILL PARK
AN EXCLUSIVE HOTEL & SPA

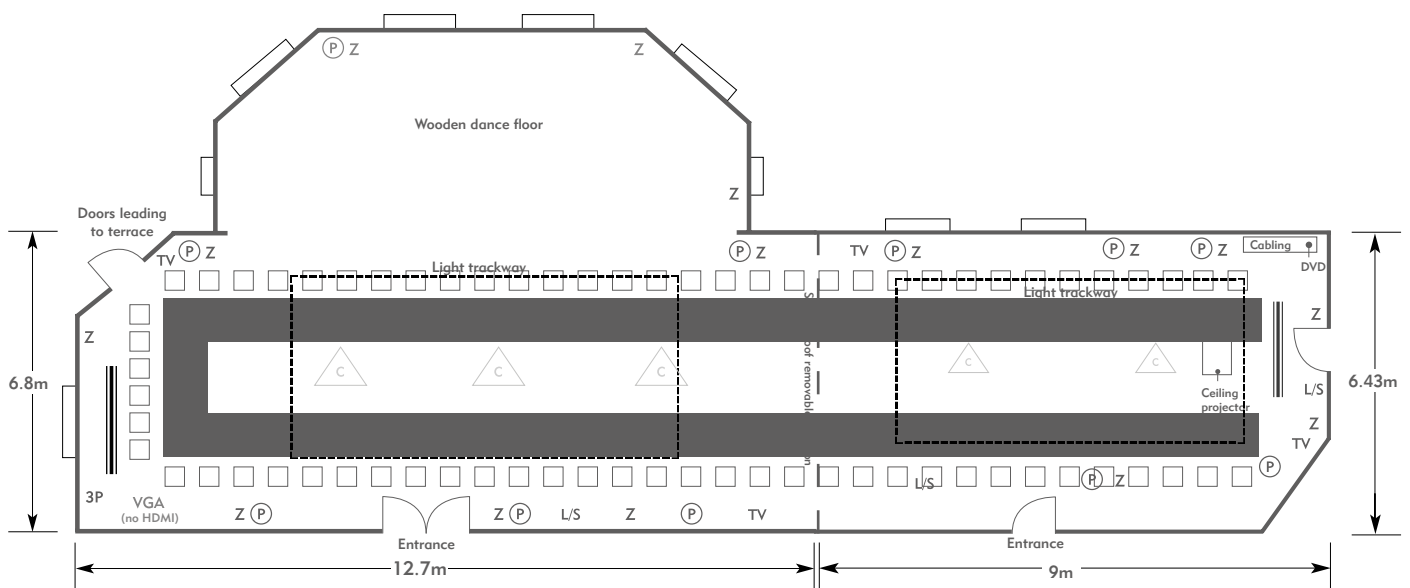

KEY:

- | | |
|---------------------------|--------------------------------------|
| Z = 13 Amp Sockets | TV = T. V. Socket |
| 32A = 32 AMP Single Phase | L/S = Light Switch |
| (P) = Phone Point | (C) (L) = Chandelier / Ceiling light |
| I = ISDN line | ==== = Screen |
| | A/C = Heating / Aircon |

Diagrams are not to scale, layouts are representative.

To book your meeting or event,
call **01276 478476** or email
groupsales@exclusive.co.uk


PENNYHILL PARK

The Windsor and Eton Suites

Room plan: Classroom
Capacity: 112 people



PENNYHILL PARK
AN EXCLUSIVE HOTEL & SPA

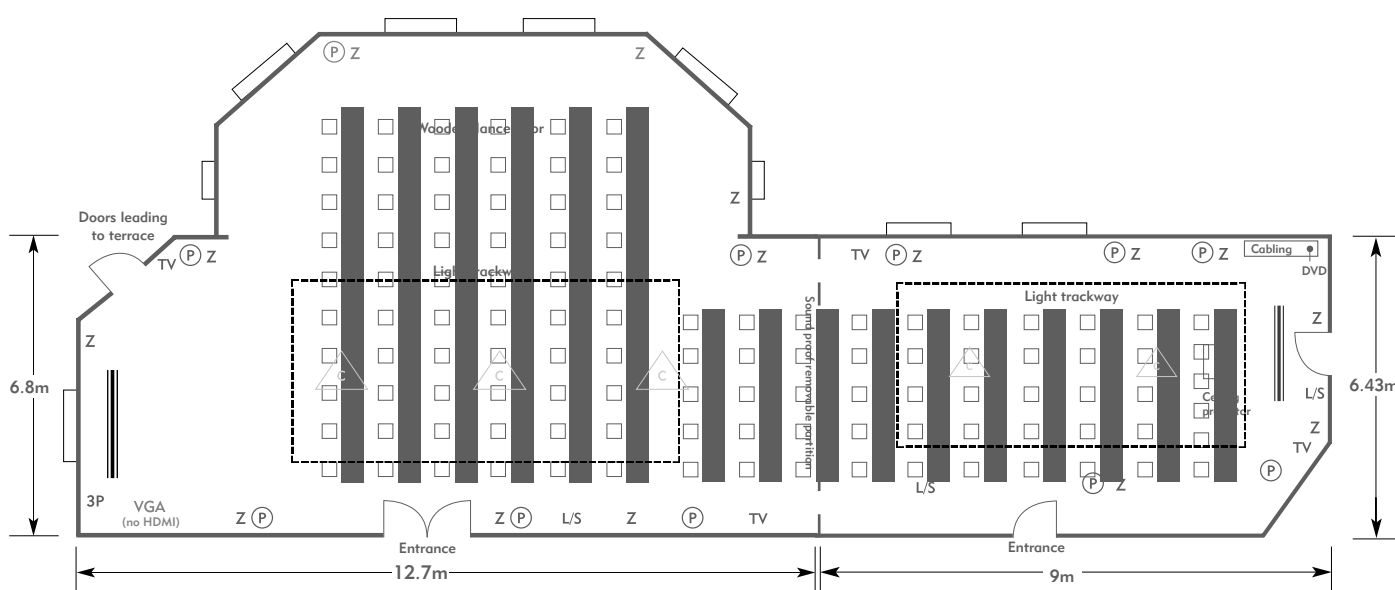

KEY:

- Z = 13 Amp Sockets
- 32A = 32 AMP Single Phase
- (P) = Phone Point
- I = ISDN line
- TV = T. V. Socket
- L/S = Light Switch
- (C) (L) = Chandelier / Ceiling light
- ≡ = Screen
- A/C = Heating / Aircon

To book your meeting or event,
call **01276 478476** or email
groupsales@exclusive.co.uk

Diagrams are not to scale, layouts are representative.


PENNYHILL PARK

The Windsor and Eton Suites

Room plan: Cabaret
Capacity: 80 people



PENNYHILL PARK
AN EXCLUSIVE HOTEL & SPA

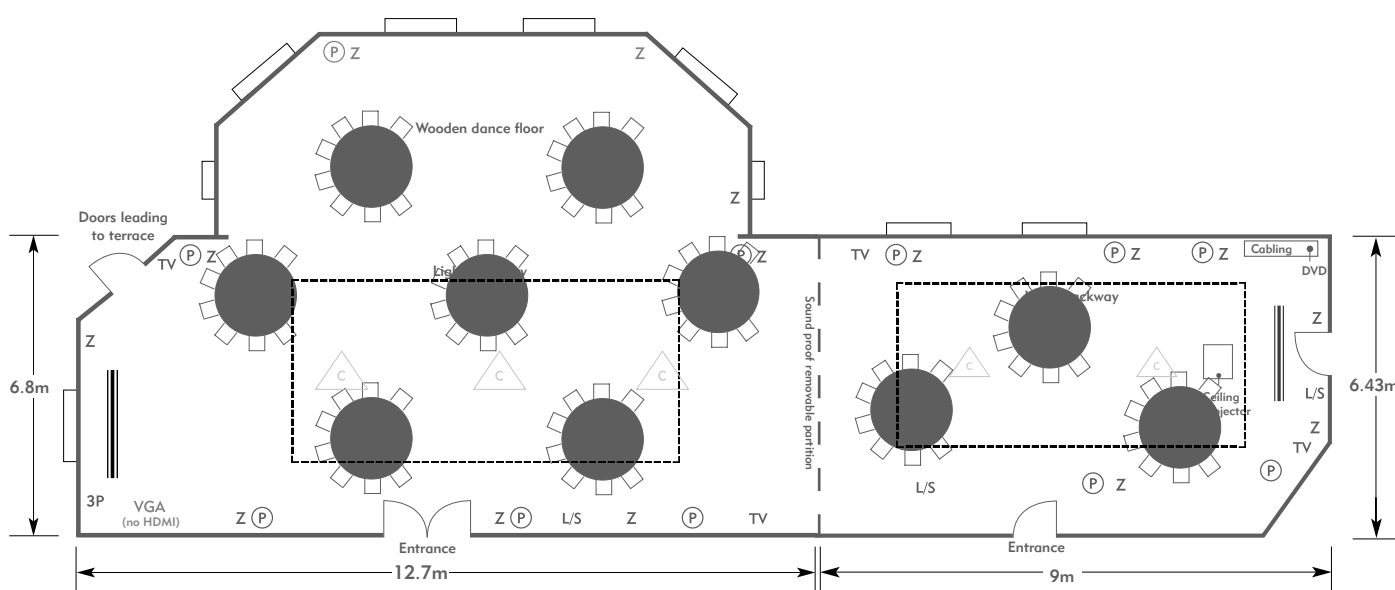

KEY:

- Z = 13 Amp Sockets
- 32A = 32 AMP Single Phase
- (P) = Phone Point
- I = ISDN line

- TV = T. V. Socket
- L/S = Light Switch
- (C) (L) = Chandelier / Ceiling light
- ==== = Screen
- A/C = Heating / Aircon

Diagrams are not to scale, layouts are representative.

To book your meeting or event,
call **01276 478476** or email
groupsales@exclusive.co.uk


PENNYHILL PARK

The Windsor and Eton Suites

Room plan: Rounds for dinner
Capacity: 192 people



PENNYHILL PARK
AN EXCLUSIVE HOTEL & SPA

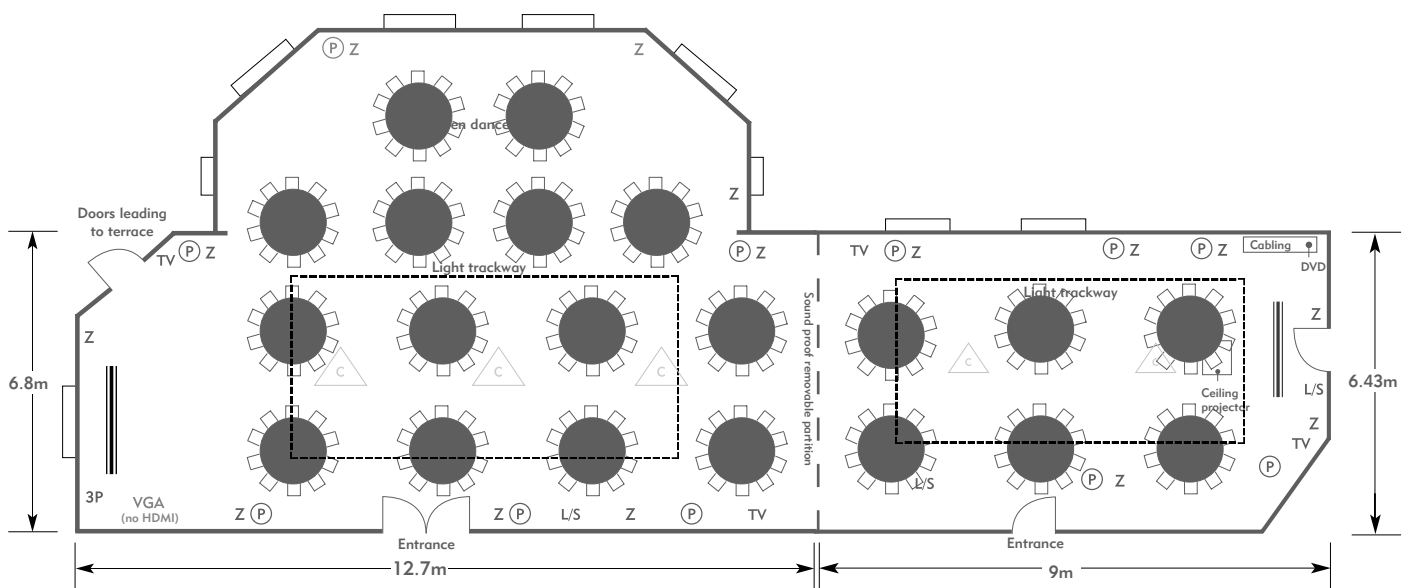

KEY:

- Z = 13 Amp Sockets
- 32A = 32 AMP Single Phase
- (P) = Phone Point
- I = ISDN line
- TV = T. V. Socket
- L/S = Light Switch
- (C) (L) = Chandelier / Ceiling light
- ≡ = Screen
- A/C = Heating / Aircon

Diagrams are not to scale, layouts are representative.

To book your meeting or event,
call **01276 478476** or email
groupsales@exclusive.co.uk


PENNYHILL PARK

The Windsor and Eton Suites

Room plan: Oval
Capacity: 68 people



PENNYHILL PARK
AN EXCLUSIVE HOTEL & SPA

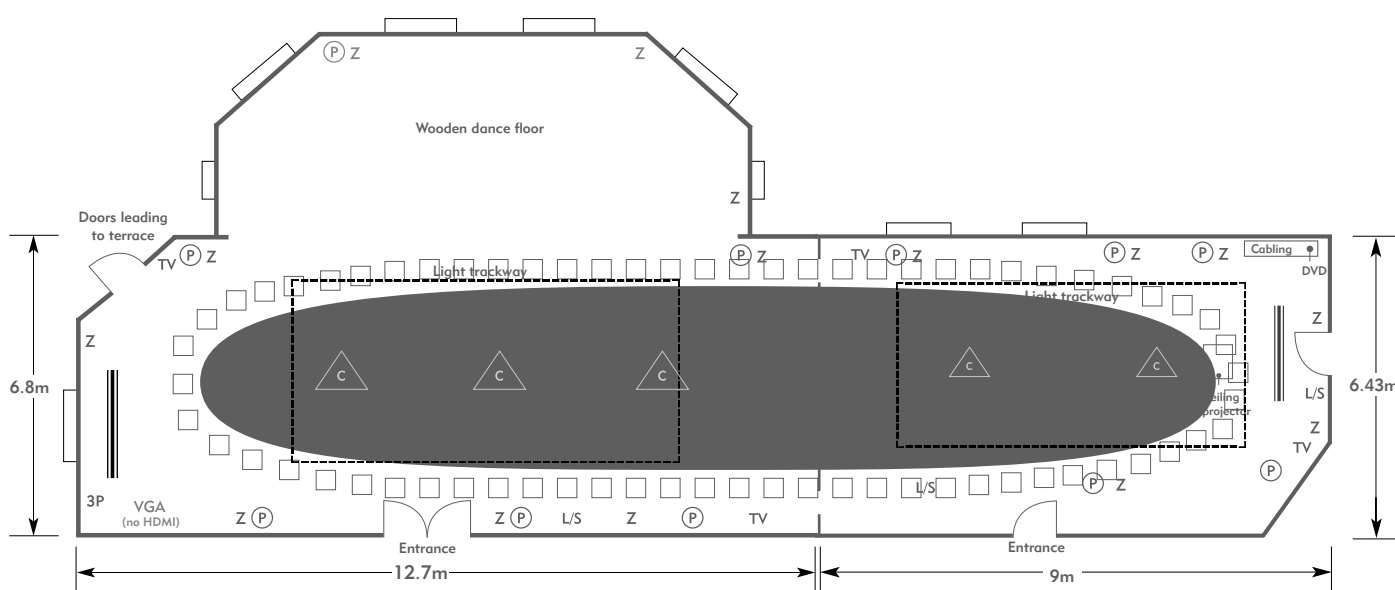

KEY:

- Z = 13 Amp Sockets
- 32A = 32 AMP Single Phase
- (P) = Phone Point
- I = ISDN line

- TV = T. V. Socket
- L/S = Light Switch
- (C) (L) = Chandelier / Ceiling light
- ==== = Screen
- A/C = Heating / Aircon

Diagrams are not to scale, layouts are representative.

To book your meeting or event,
call **01276 478476** or email
groupsales@exclusive.co.uk


PENNYHILL PARK

The Windsor and Eton Suites

Room plan: Stand-up reception
Capacity: 110 people



PENNYHILL PARK
AN EXCLUSIVE HOTEL & SPA

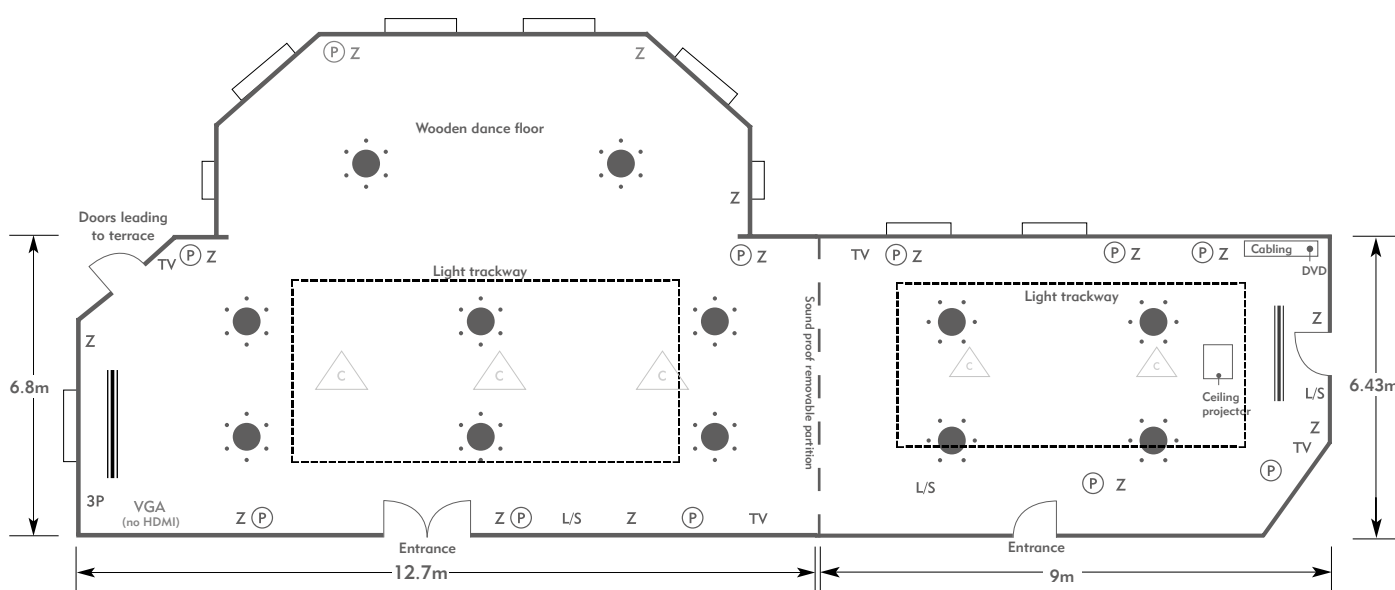

KEY:

- Z = 13 Amp Sockets
- 32A = 32 AMP Single Phase
- (P) = Phone Point
- I = ISDN line
- TV = T. V. Socket
- L/S = Light Switch
- (C) (L) = Chandelier / Ceiling light
- ≡ = Screen
- A/C = Heating / Aircon

Diagrams are not to scale, layouts are representative.

To book your meeting or event,
call **01276 478476** or email
groupsales@exclusive.co.uk